


**SECTION A-A  
TREE PIT DETAIL SECTION (WITHIN PAVED AREAS)**  
SCALE 1:20  
(For Neighbourhood Square only)

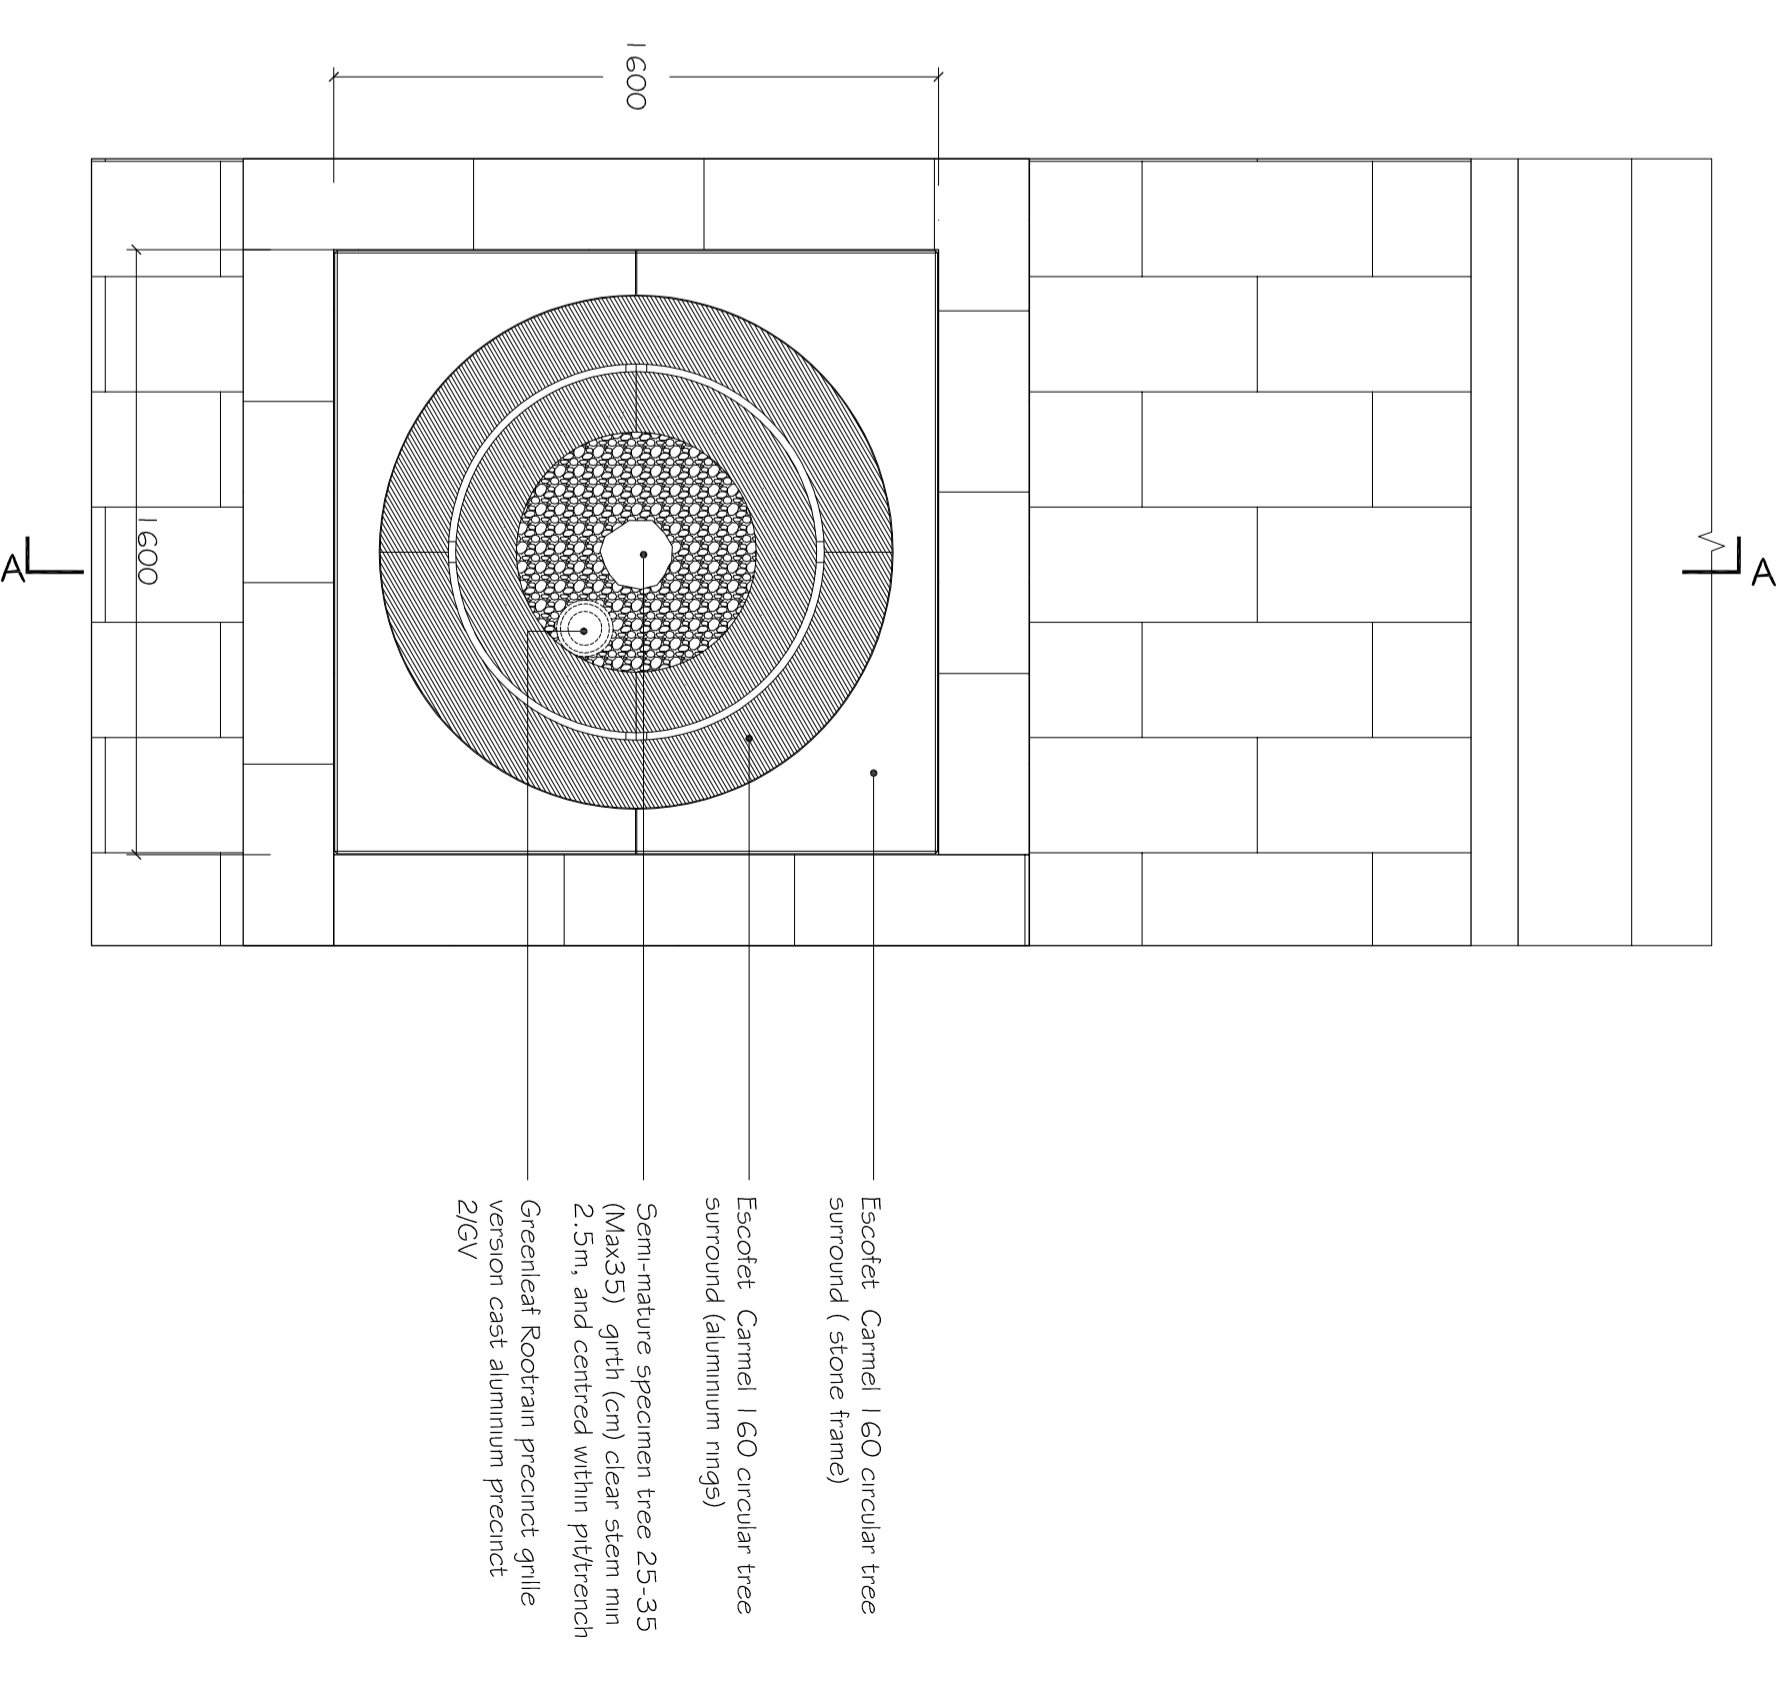

**TREE PIT DETAIL PLAN  
(WITHIN PAVED AREAS)**  
SCALE 1:20  
(For Neighbourhood Square only)

- Note
- Greenleaf to recommend final specification of Rootrain precinct system compatible with Escofet Carmel 160 Circular tree surrounds ( consider Greenleaf double inlet Arborvent aerator/ irrigation system)
  - Escofet Tree Surround or similar approved to be located in Neighbourhood Square only

**Clay Farm, Cambridge  
Primary Route**

title	Typical Tree Pit Detail - Paved Areas (for Neighbourhood Square only)	drawn	LW
checked	TD	scale	1:20@A2
drawing no	A2246M/2.1010	date	Oct 2008

