


TYPICAL TREE SETTING OUT
SCALE 1:75

Note
1. Refer to drawing No.A2246/sk Typical Tree Pit Detail - Grass Verges/ Planting Strip for sections

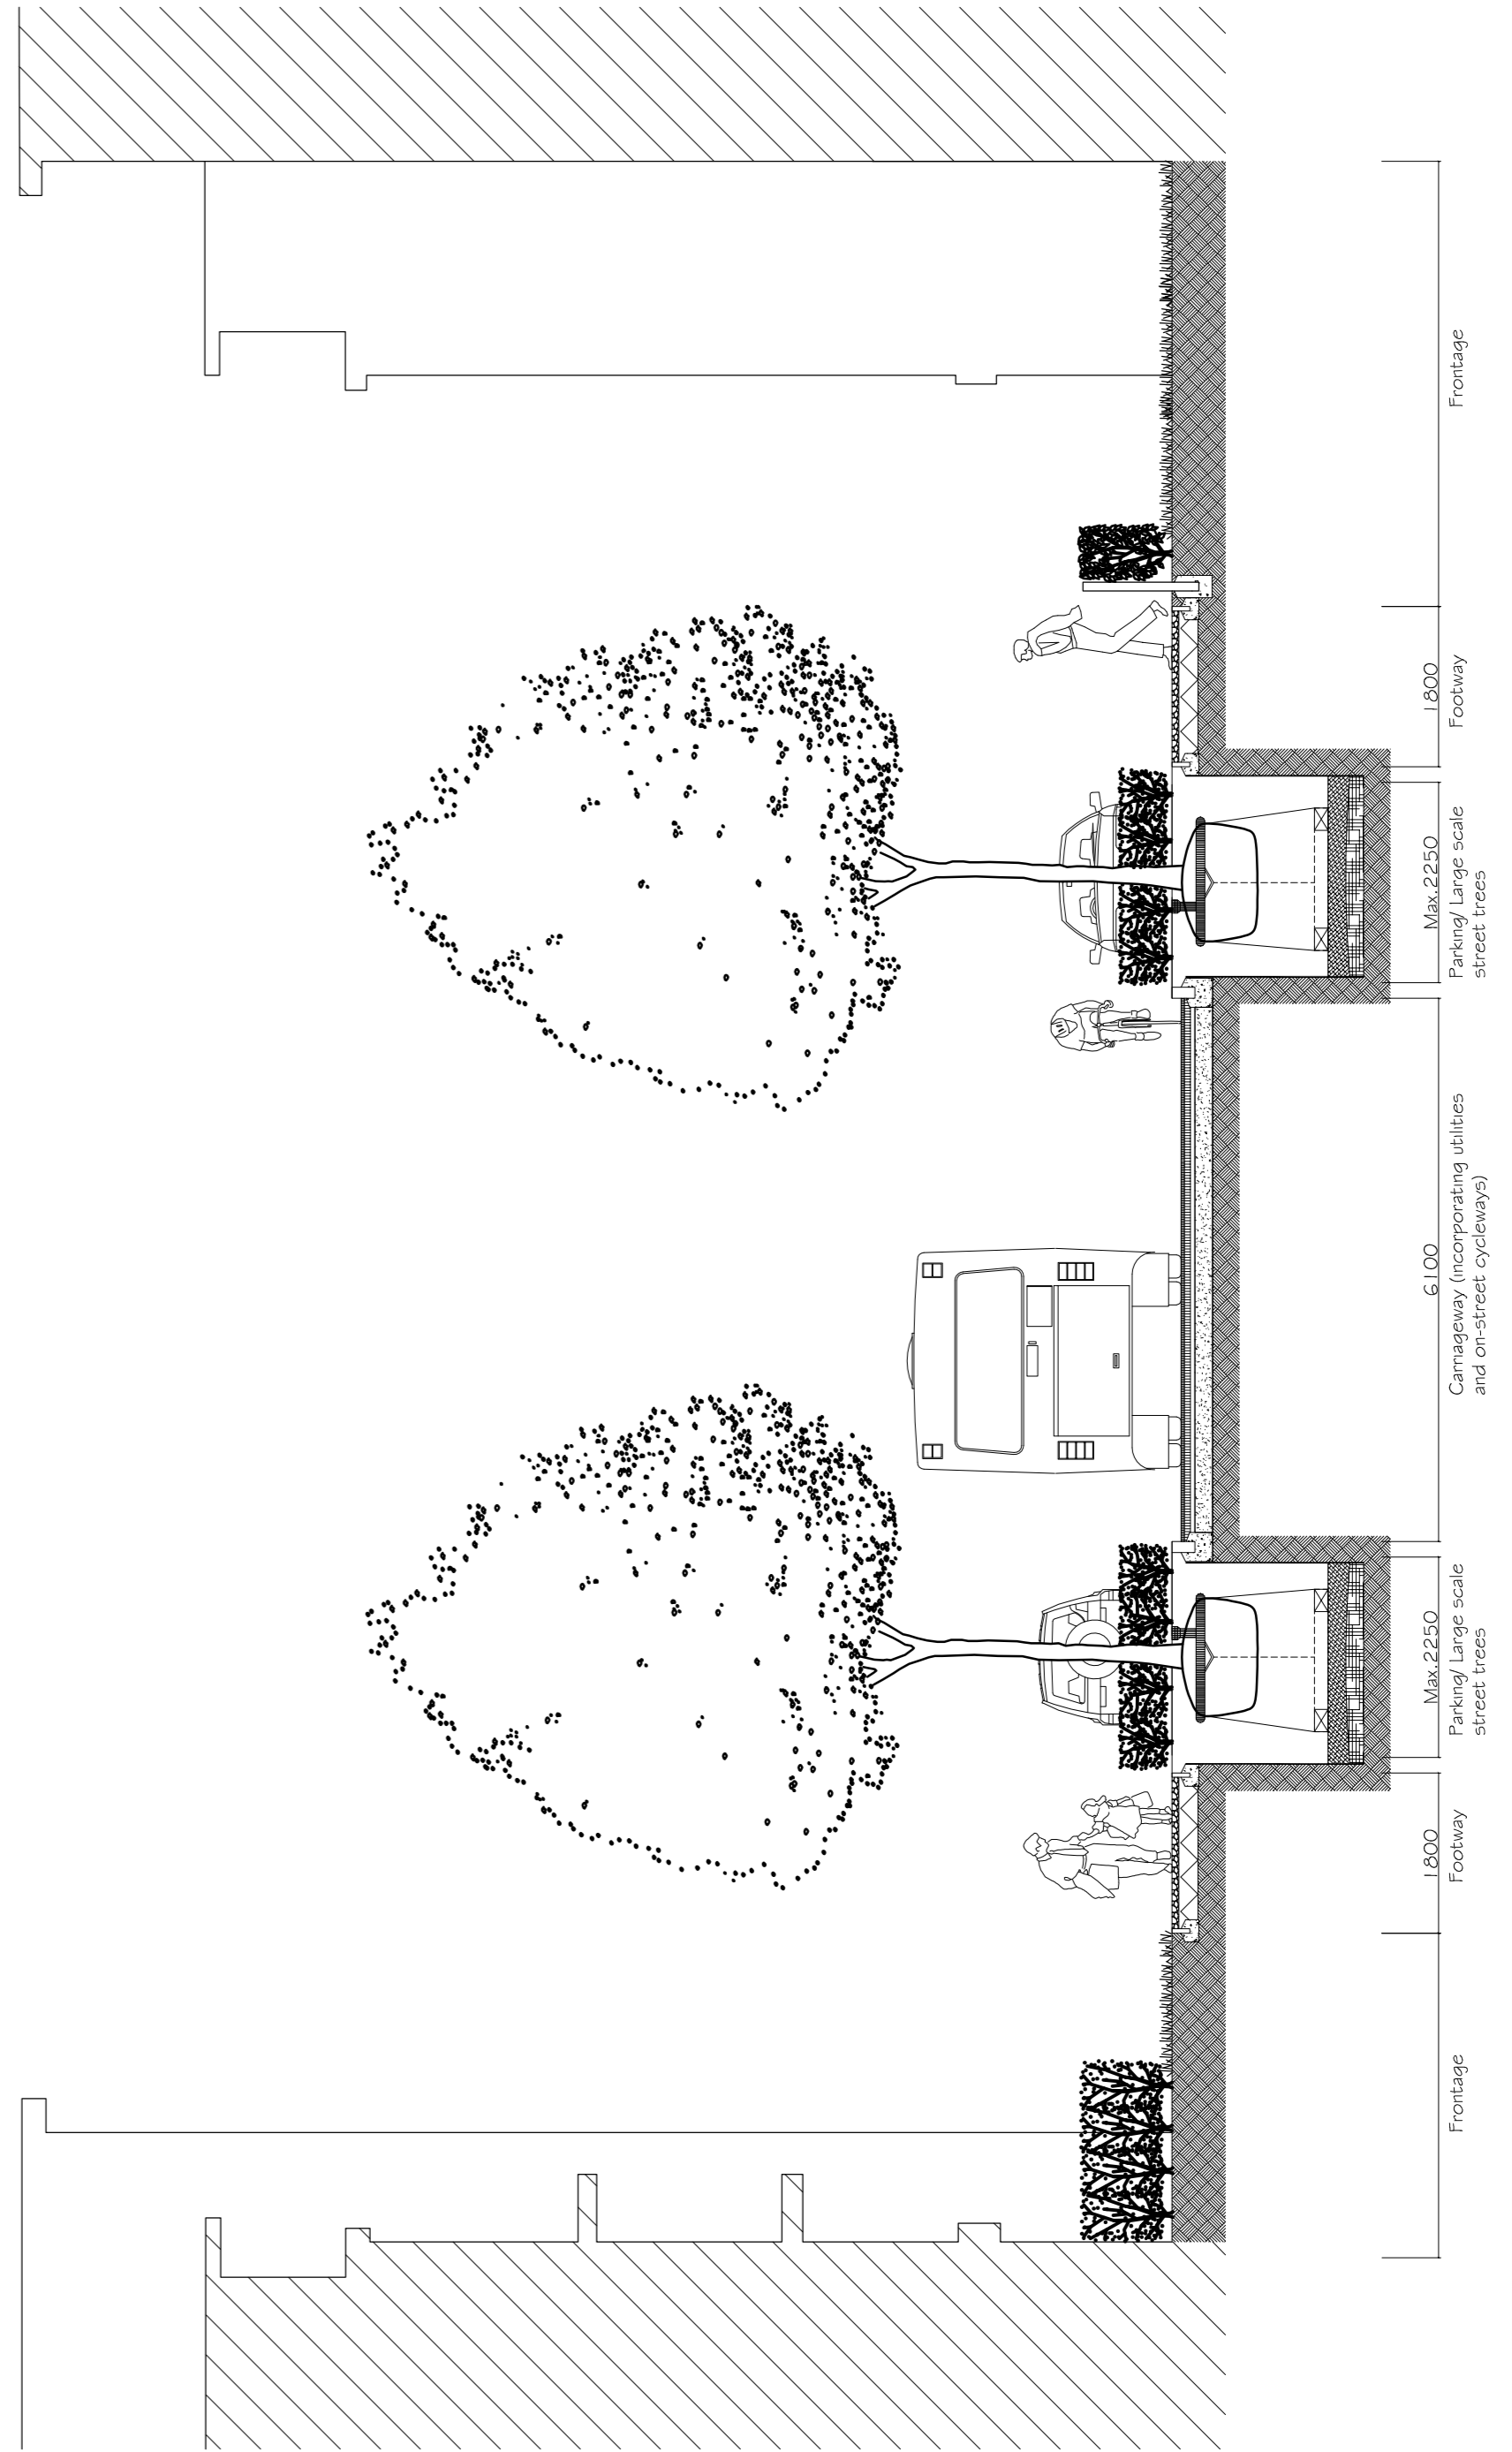

TYPICAL ROAD CORRIDOR SECTION
SCALE 1:75

Clay Farm, Cambridge
Primary Route

title	Typical Tree Pit Detail - Large Street tree Setting Out	drawn	LW
		checked	TD
		scale	1:75@A2
drawing no	A2246M/2.2/012	date	Oct 2008

