


- The contractor is responsible for checking dimensions, tolerances and references.
- Any discrepancy to be verified with the Architect before proceeding with the works.
- Where an item is covered by drawings to different scales the larger scale drawing is to be worked to.
- Do not scale drawing. Figured dimensions to be worked to in all cases.

Approx Height/ Spread at 25 years
20m Height/ 5m spread
Species Tilia tomentosa

Approx Height/ Spread at planting
8m Height/ 3.5m spread
Species Tilia tomentosa

Min. 2.5m clear stem

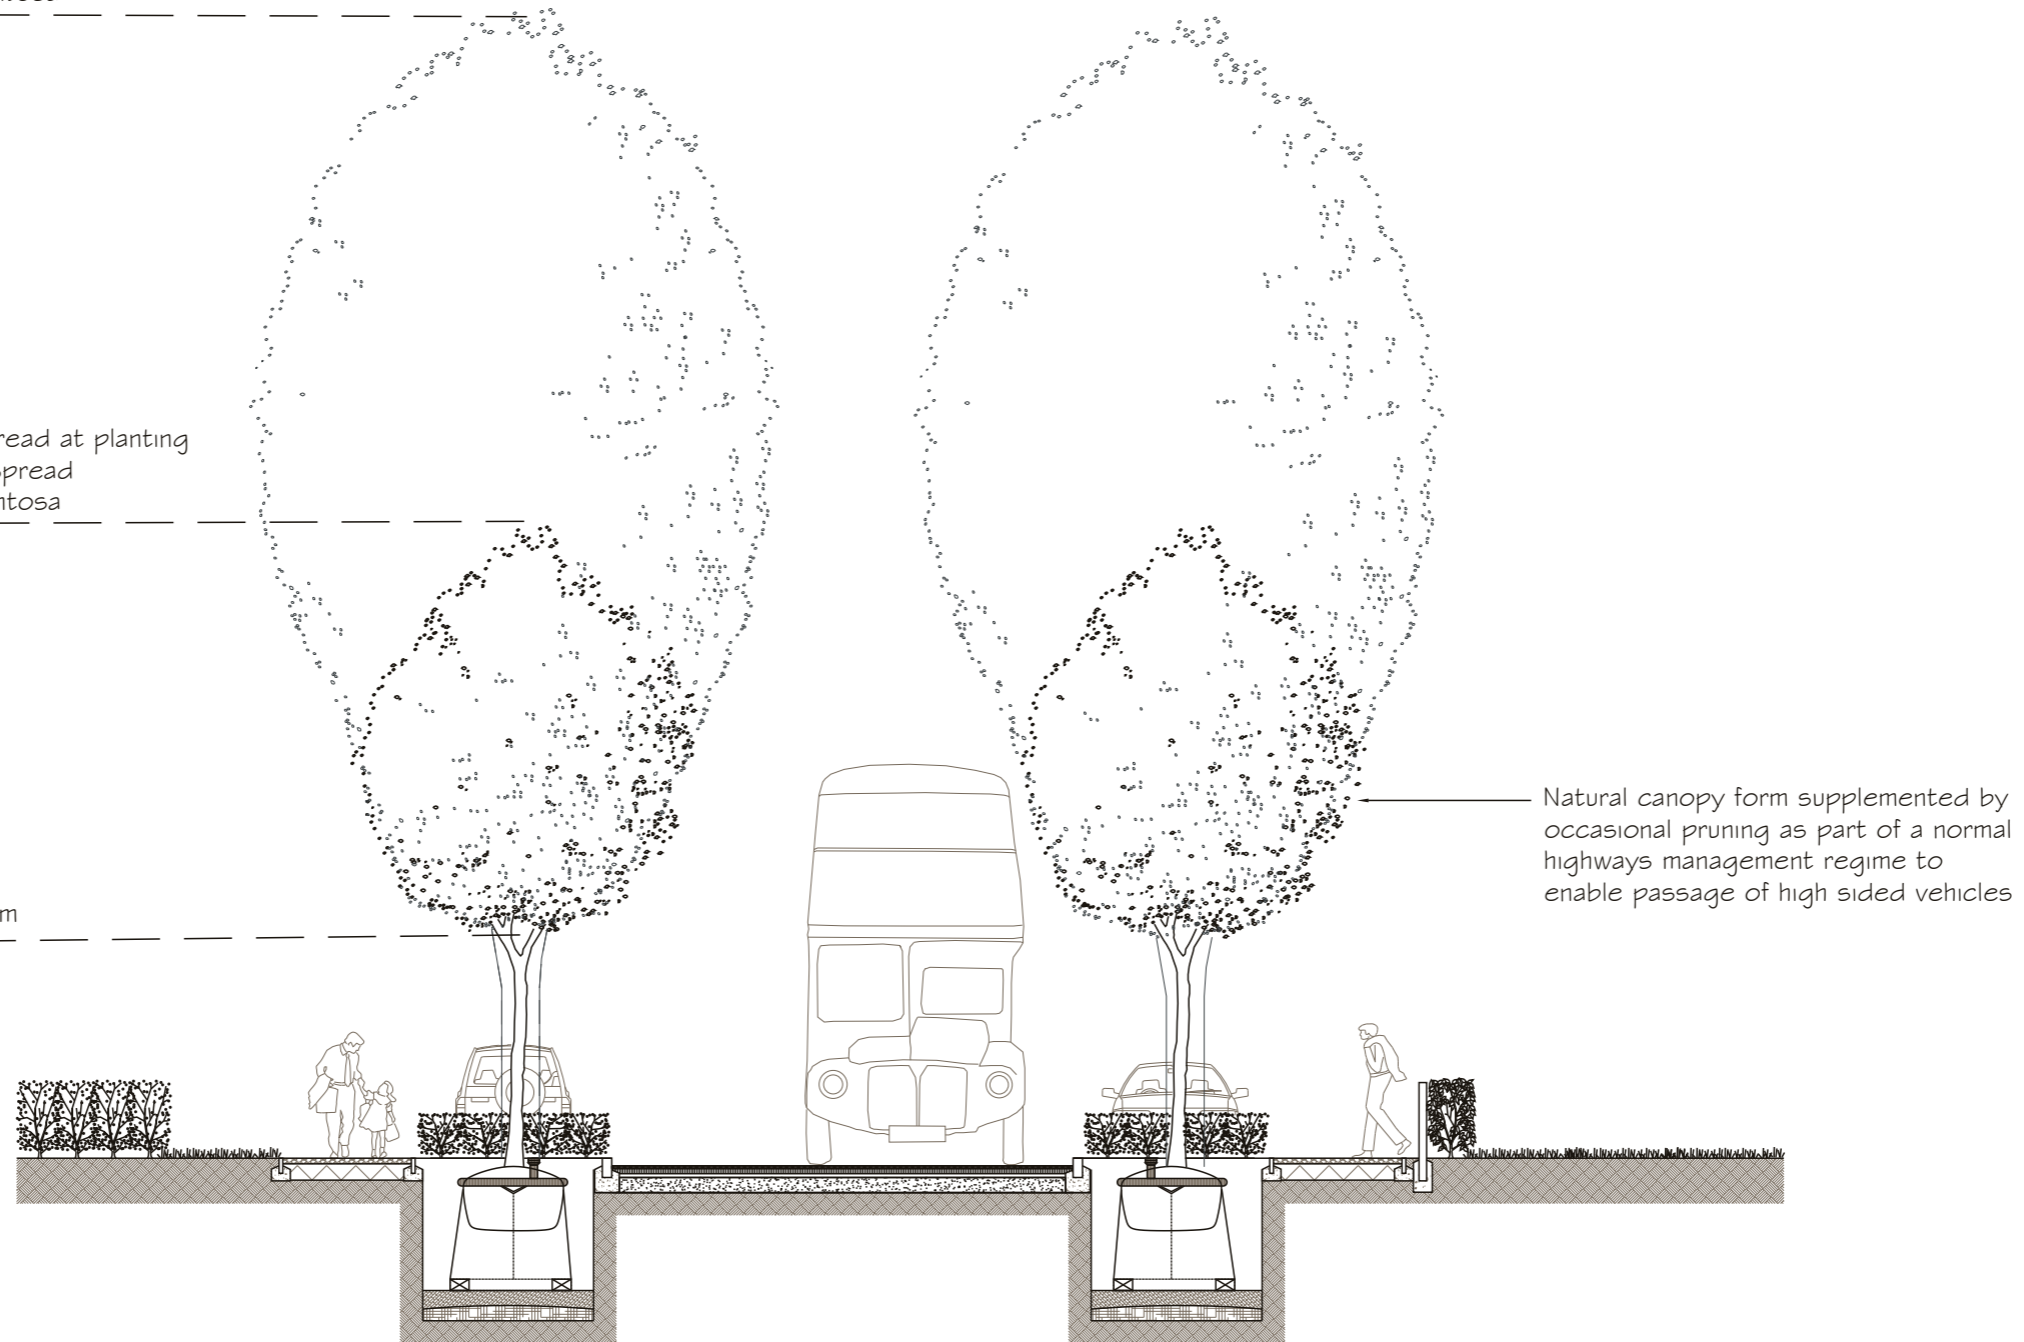

Spine Road- Typical section indicating canopy proportion of street trees at planting and maturity (25 years)

date	rev	revision/author/checker	drawn	LW	project	Clay Farm, Cambridge	purpose of issue	
05-10-09	A	Amendment following comment on 05-10-09 LW/TD	checked	TD	drawing	Spine Road- Street Tree Characteristics	For Planning	
			scale @ A3	1:100			drawing no	A2246M/2.3/001
			date	25-09-09			rev	A
PRP Architects © Ferry Works Summer Road Thames Ditton Surrey KT7 0QJ T +44 (0)20 8339 3600 F +44 (0)20 8339 3636 prp@prparchitects.co.uk								

