


CDM Regulations 2007

ALL current drawings and specifications for the project must be read in conjunction with the Designer's Hazard and Environmental Assessment Record.

notes

- The contractor is responsible for checking dimensions, tolerances and references.
- Any discrepancy to be verified with the Architect before proceeding with the works.
- Where an item is covered by drawings to different scales the larger scale drawing is to be worked to.
- Do not scale drawing. Figured dimensions to be worked to in all cases.

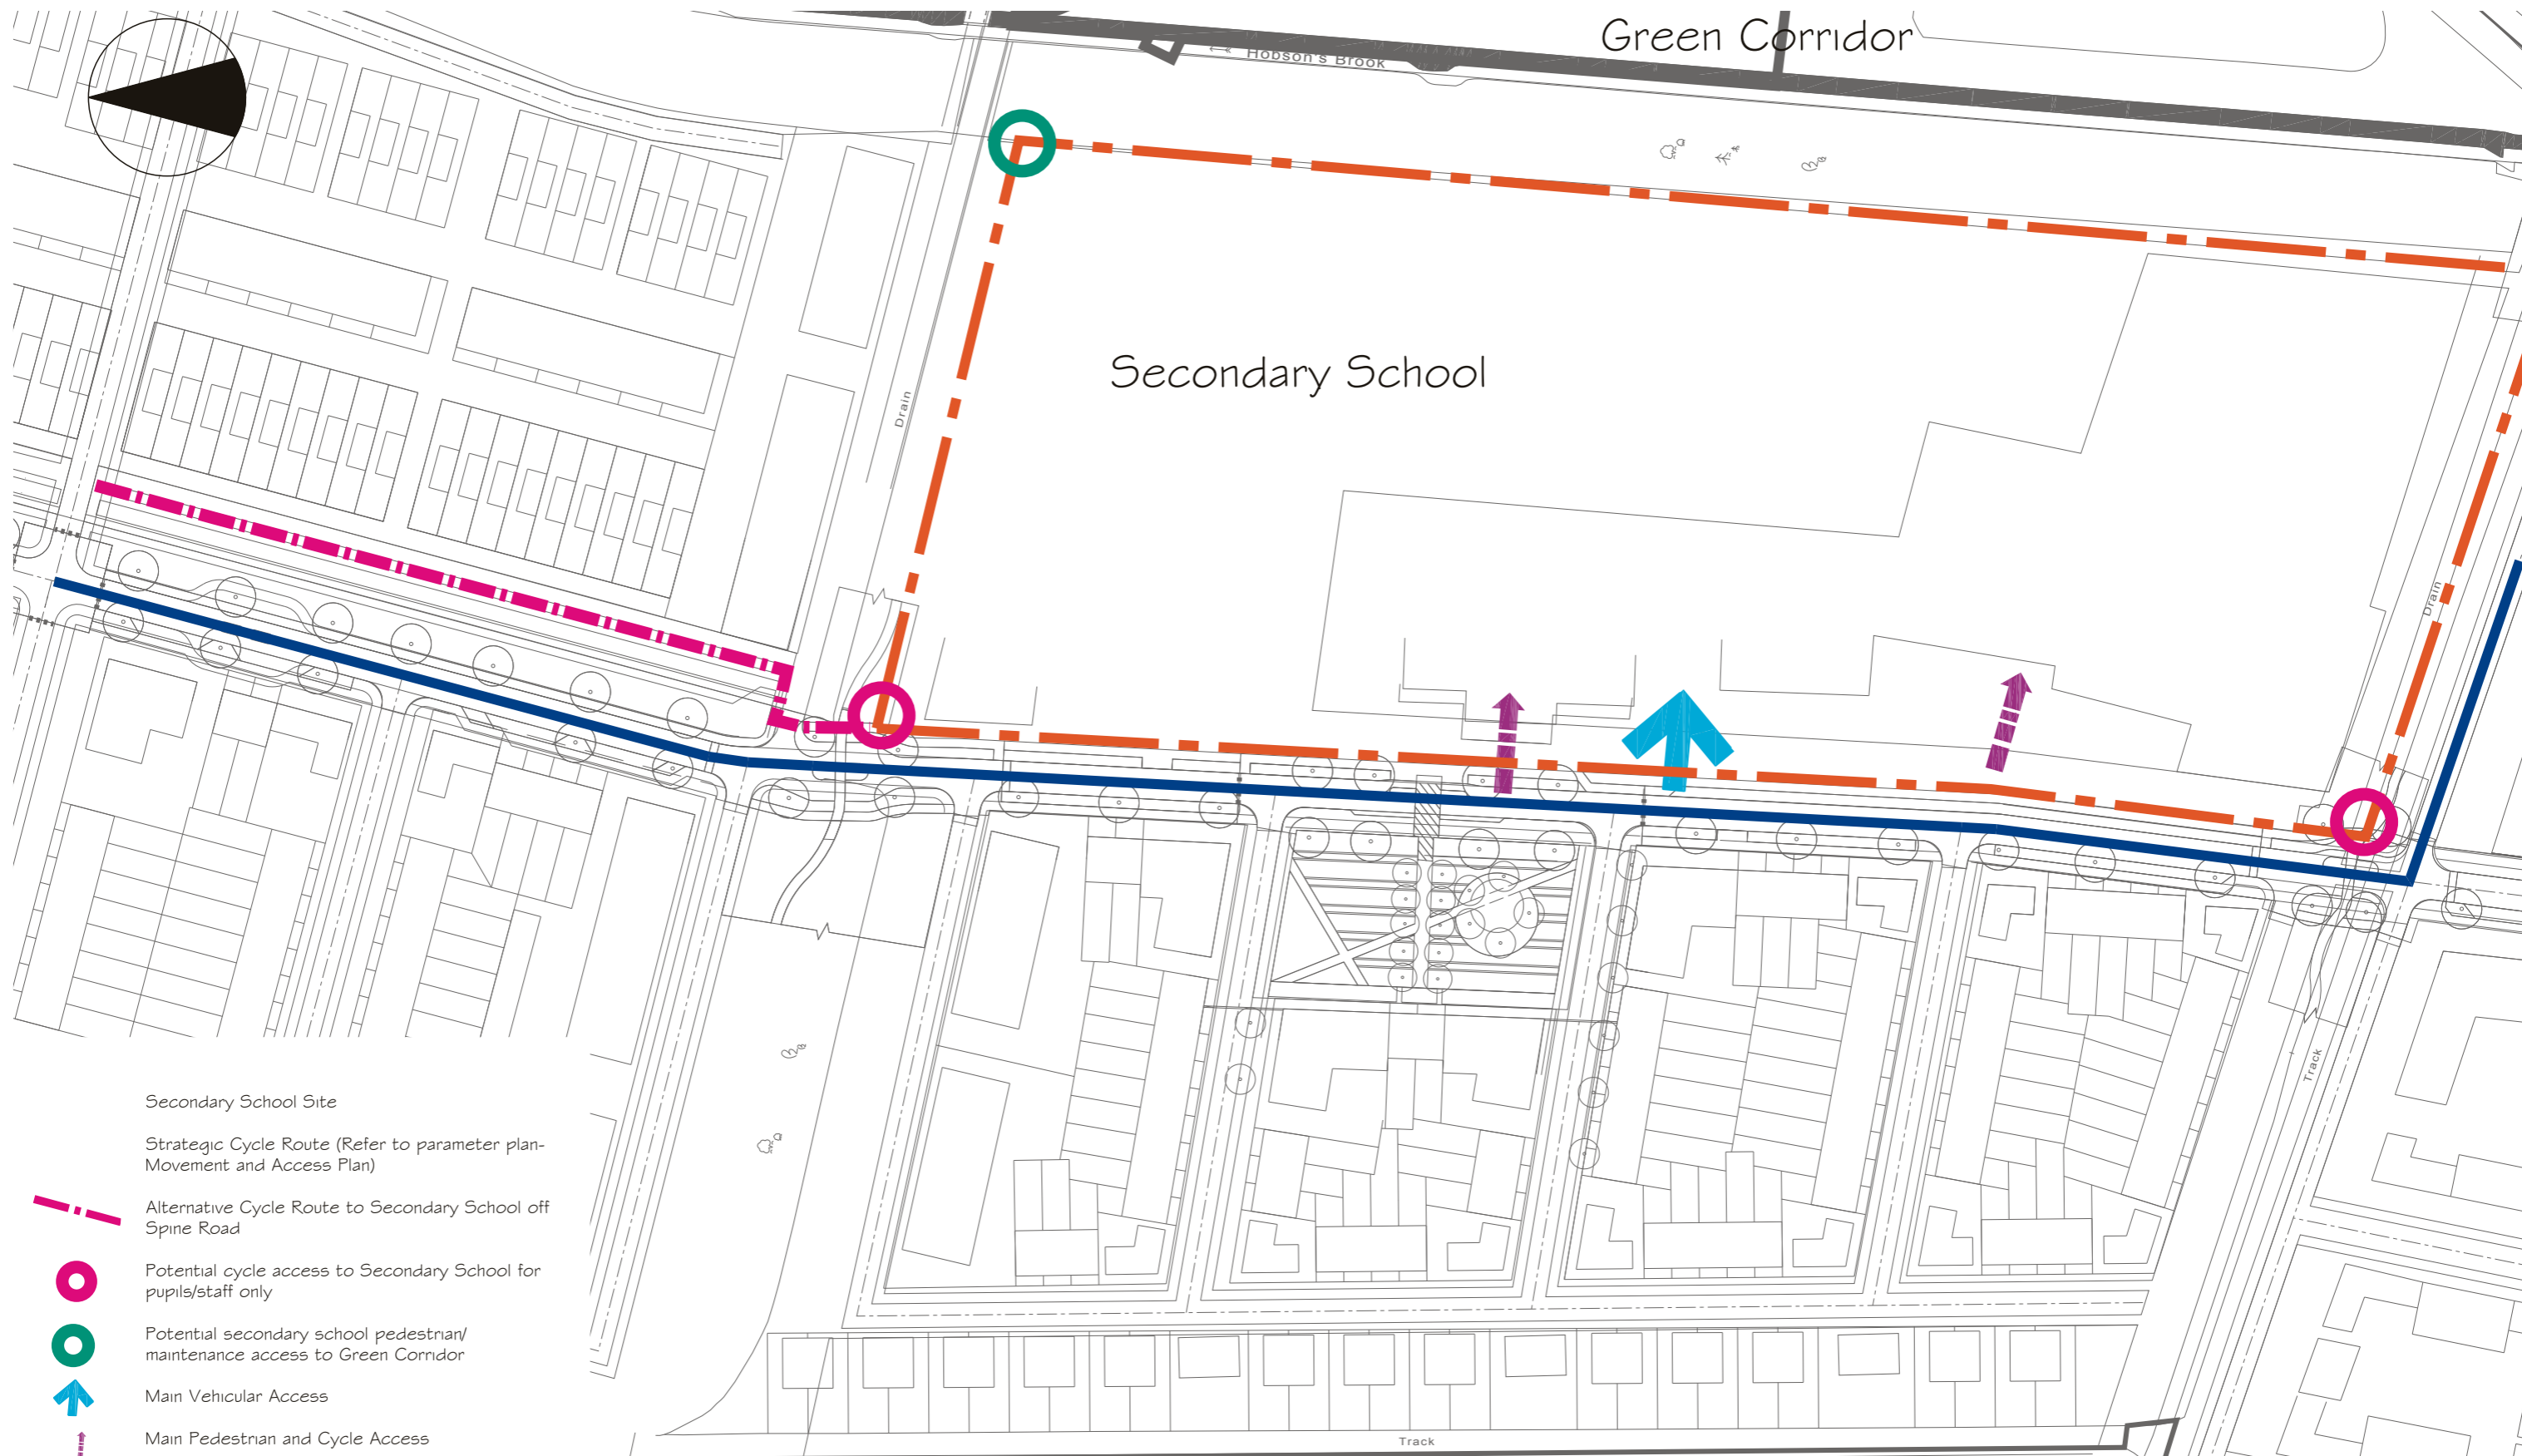

Secondary School Site

Strategic Cycle Route (Refer to parameter plan-Movement and Access Plan)

Alternative Cycle Route to Secondary School off Spine Road

Potential cycle access to Secondary School for pupils/staff only

Potential secondary school pedestrian/maintenance access to Green Corridor

Main Vehicular Access

Main Pedestrian and Cycle Access

date	rev	revision/author/checker
-	-	-

drawn	LW	project	CLAY FARM, CAMBRIDGE
checked	TD	drawing	Cycle Access Strategy for Secondary School
scale @	A31:1250		
date	25-09-09		

purpose of issue	For Planning
drawing no	A2246M/2.3/002
rev	

