


**LOCATION PLAN, SEDIMENT FOREBAY DETAIL**  
SCALE 1:1000 AT A3

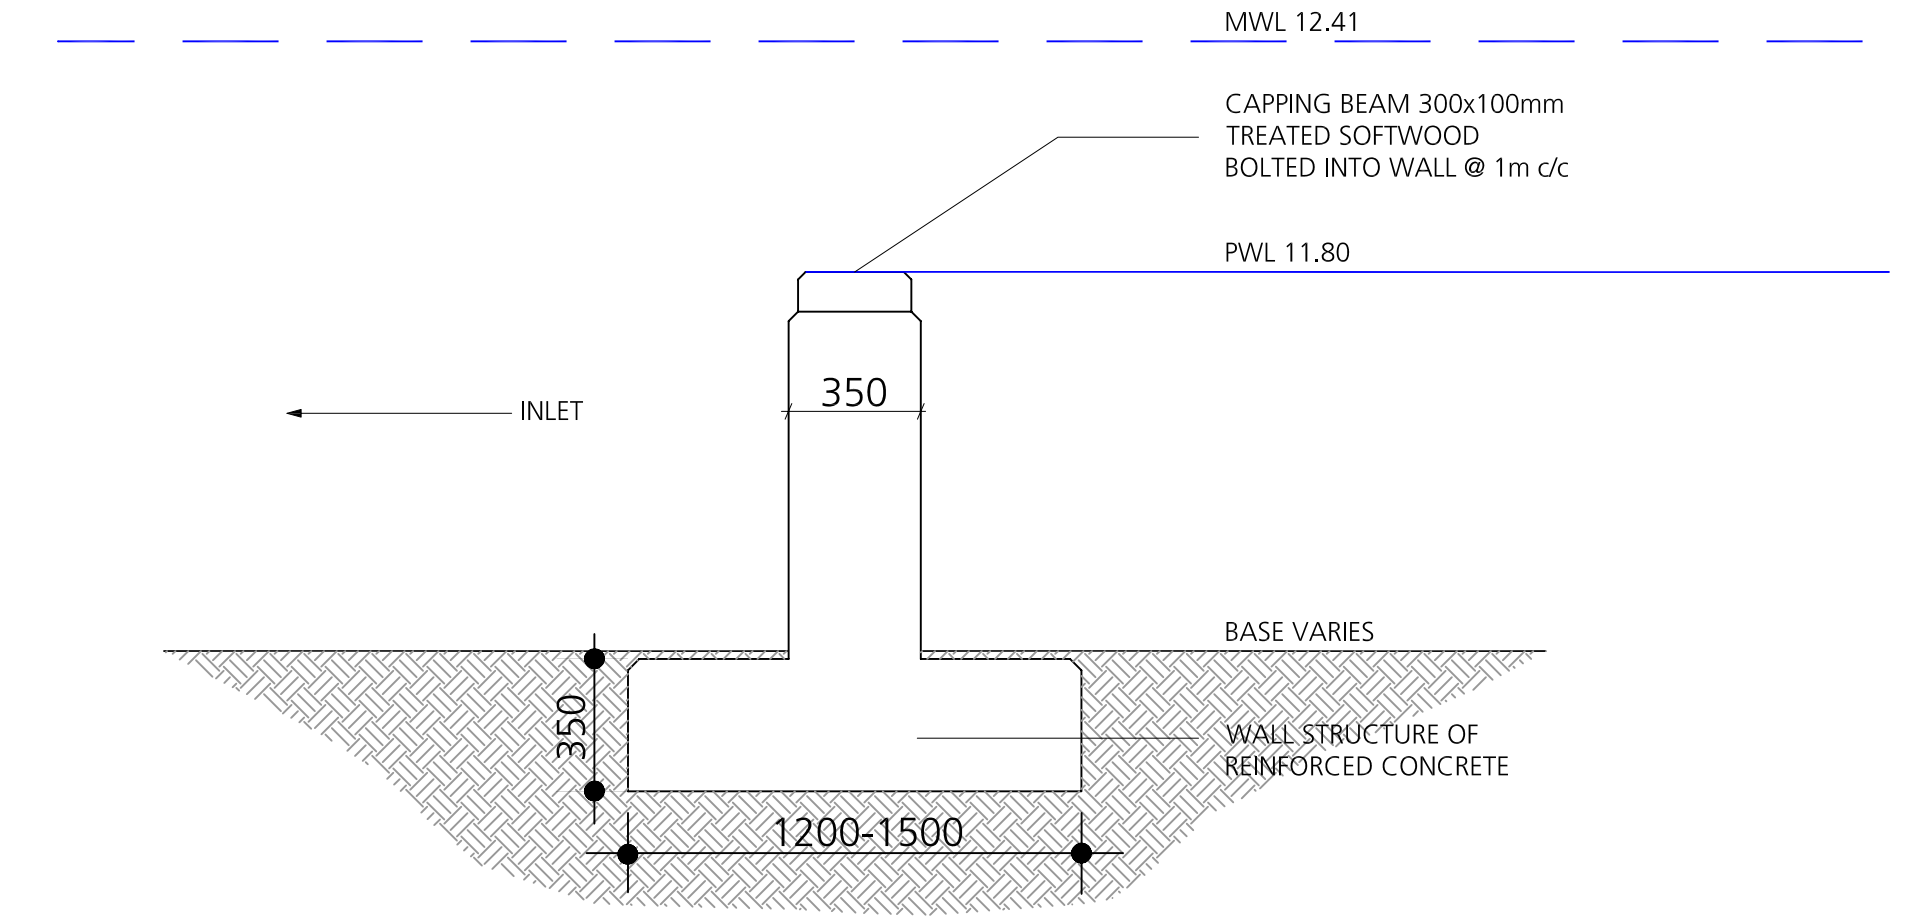

**SEDIMENT FOREBAY, CROSS SECTION,**  
SCALE 1:20 AT A3

RevA 161109 Relocation of sediment forebay.  
Revisions

**DAVID JARVIS ASSOCIATES**  
planning development landscape environment

DAVID JARVIS ASSOCIATES LIMITED  
1 Tenison Street Swindon Wiltshire SN1 5DT  
Tel: 01793 612173 Fax: 01793 613625  
Email: mail@djavidjars.co.uk

Client  
**COUNTRYSIDE PROPERTIES PLC**

Project  
**CLAY FARM, CAMBRIDGE -  
PRIMARY ROUTE APPLICATION**

Drawing Title  
**SEDIMENT FOREBAY DETAIL**

Scale  
**AS SHOWN** Date  
**NOV 2009**

Drawing No.  
**1818/PR/010A**