












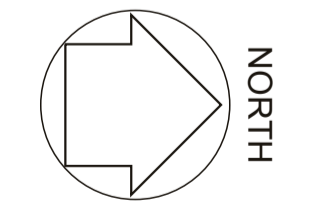
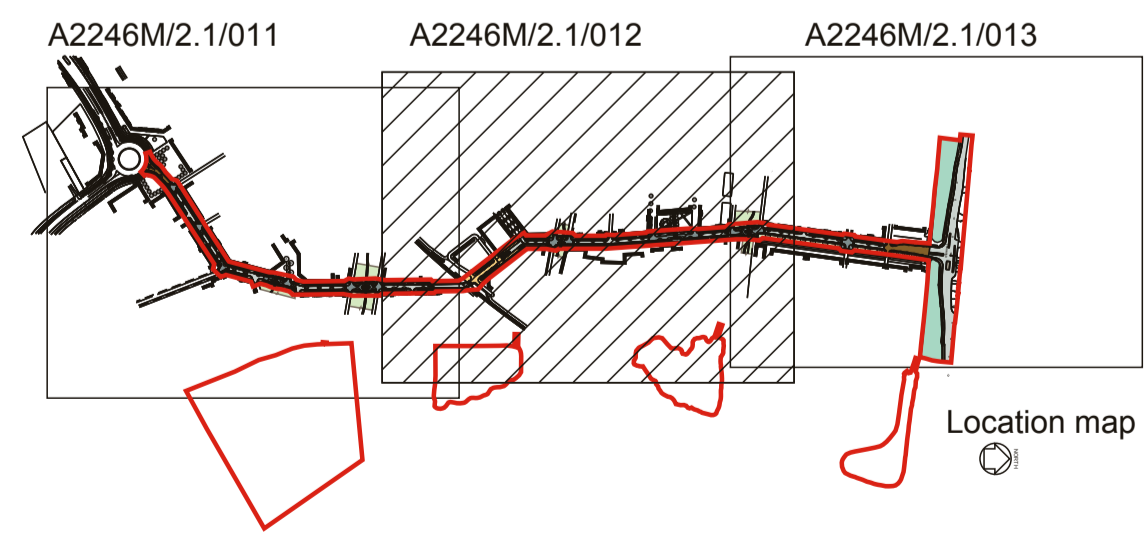
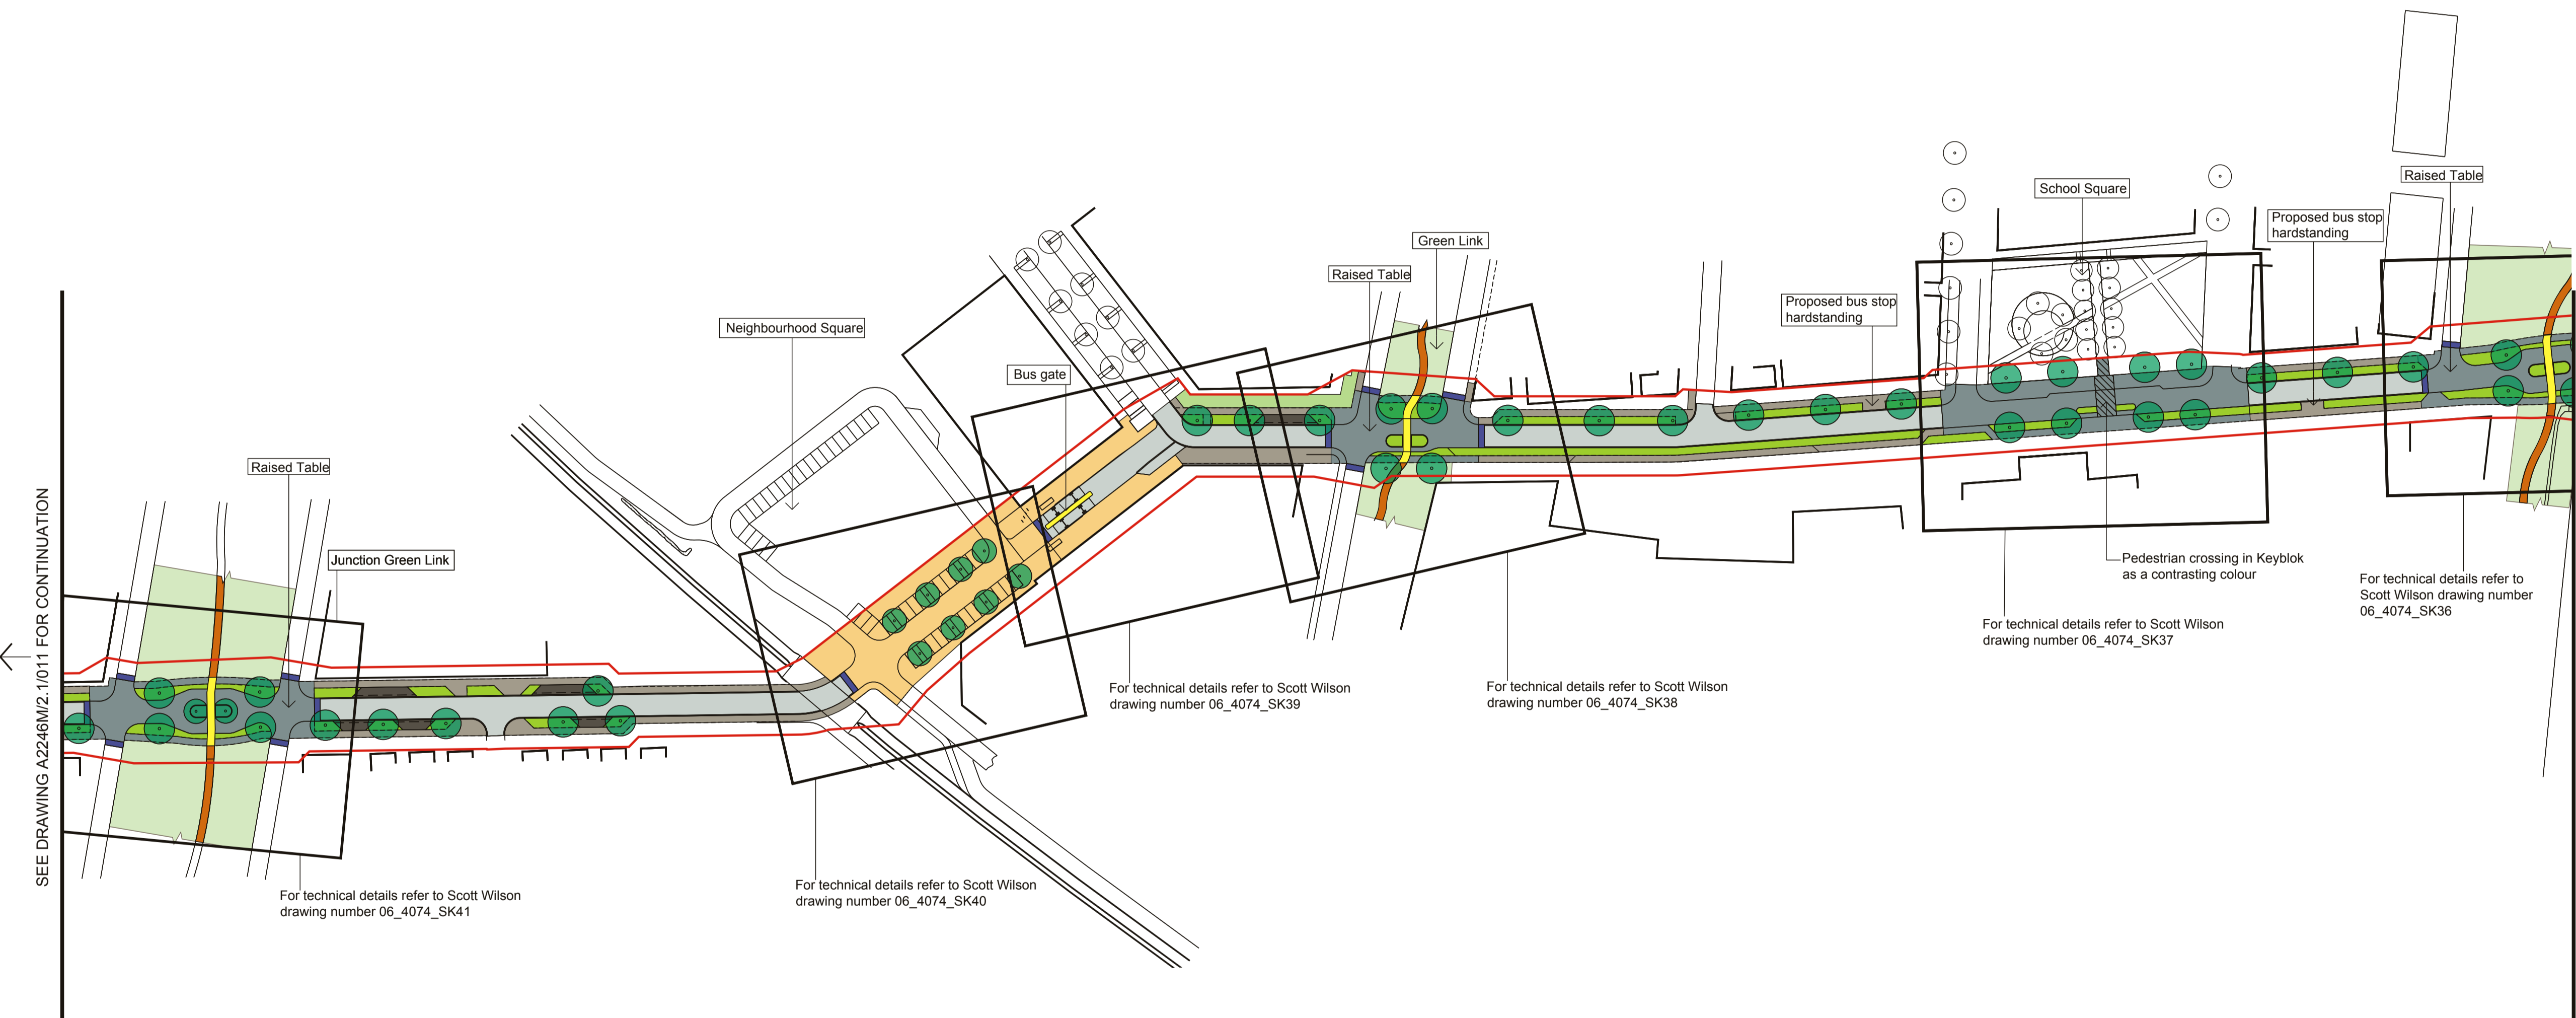


Key  
 Application site boundary

Proposed Materials Palette

-  **Carriageway**  
40mm thick Hot Rolled Asphalt (HRA) 14mm aggregate designation to Column 3/2 of table 3 of BS594
-  **Footway**  
25mm thick Dense Bitumen Macadam (DBM) 6mm aggregate in accordance with BS 4987-1 clause 7.5
-  **Parking zone (Visitors only)**  
Hot Rolled Asphalt
-  **Carriageway - Surface change**  
Keyblok 'Charcoal' with granite setts for rumble strip at entry and exit. (Marshalls or similar approved)
-  **Carriageway - Local Centre**  
Pallas Anthracite Basalt blocks with light granite blocks for contrasting banding ( Marshalls or similar approved)
-  **Carriageway - Arrival Squares**  
Pallas Anthracite Basalt blocks with light granite blocks for contrasting banding ( Marshalls or similar approved), banding within Northern Arrival Square only.
-  **75mm ramp to raised table in granite setts**
-  **Cycle and pedestrian crossing**  
Resin bonded gravel or as specified on engineers drawings
-  **Cycle and footways in open space**  
Compacted gravel or as specified on engineers drawings
-  **Amenity planting within Highway**
-  **Grassed area**
-  **Street trees**  
Silver Lime *Tilia tomentosa*  
(max. 35cm girth, Semi-mature)

Note: Alternative species to be specified for trees in centre of road through Green Link and in Neighbourhood Square.



- Note:
1. For Primary Route General Arrangement refer to Scott Wilson drawing number 06\_4074\_CL\_100 - 101.
  2. All drawn information outside the red line is for indicative purposes only.