

Key

Application site boundary

Proposed Materials Palette

Carriageway
40mm thick Hot Rolled Asphalt (HRA) 14mm aggregate designation to Column 3/2 of table 3 of BS594

Footway
25mm thick Dense Bitumen Macadam (DBM) 6mm aggregate in accordance with BS 4987-1 clause 7.5

Carriageway - Surface change
Keyblok 'Charcoal' with granite sets for rumble strip at entry and exit. (Marshalls or similar approved)

Carriageway - Local Centre
Pallas Anthracite Basalt blocks with light granite blocks for contrasting banding (Marshalls or similar approved)

Note: for detailed Highway materials specification see engineers drawings

Carriageway - Arrival Squares
Pallas Anthracite Basalt blocks with light granite blocks for contrasting banding (Marshalls or similar approved), banding within Northern Arrival Square only.

75mm ramp to raised table in granite sets

Delineation strip
4 rows of tumbled granite sets

Cycle and pedestrian crossing
Coloured hot rolled asphalt or as specified on engineers drawings

Cycle and footways in open space
Compacted gravel or as specified on engineers drawings


Delineation Area
Pallas Light Granite blocks (Marshalls or similar approved)

Amenity planting within Highway

Grassed area



Street trees
Silver Lime Tilia tomentosa (max. 35cm girth, Semi-mature)

Note: Alternative species to be specified for trees in centre of road through Green Link and in Neighbourhood Square.

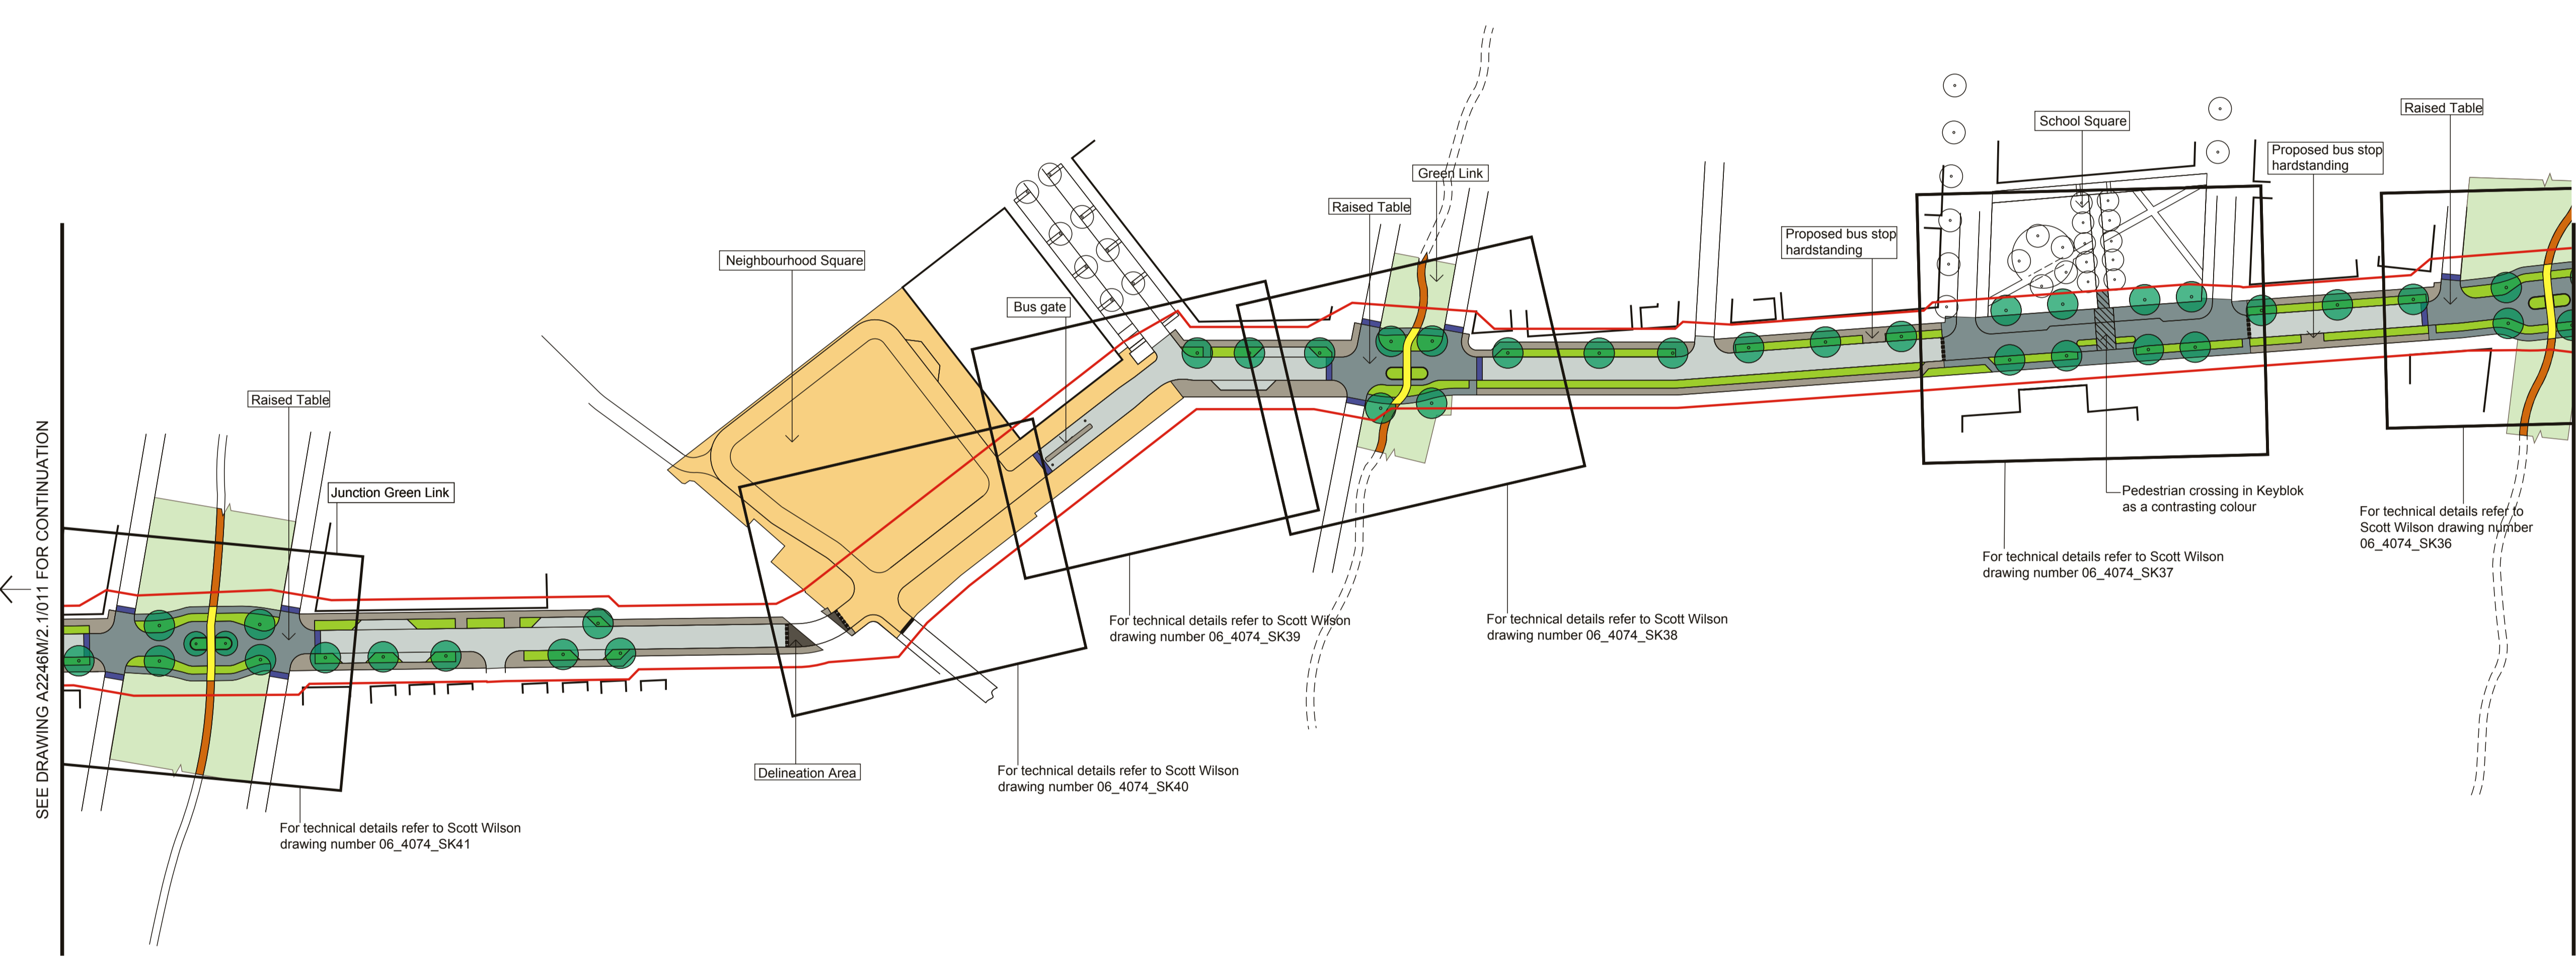

SEE DRAWING A2246M/2.1/011 FOR CONTINUATION

SEE DRAWING A2246M/2.1/013 FOR CONTINUATION

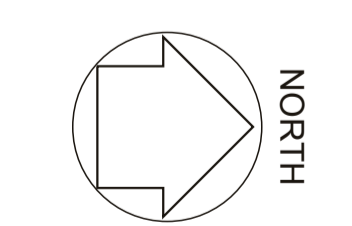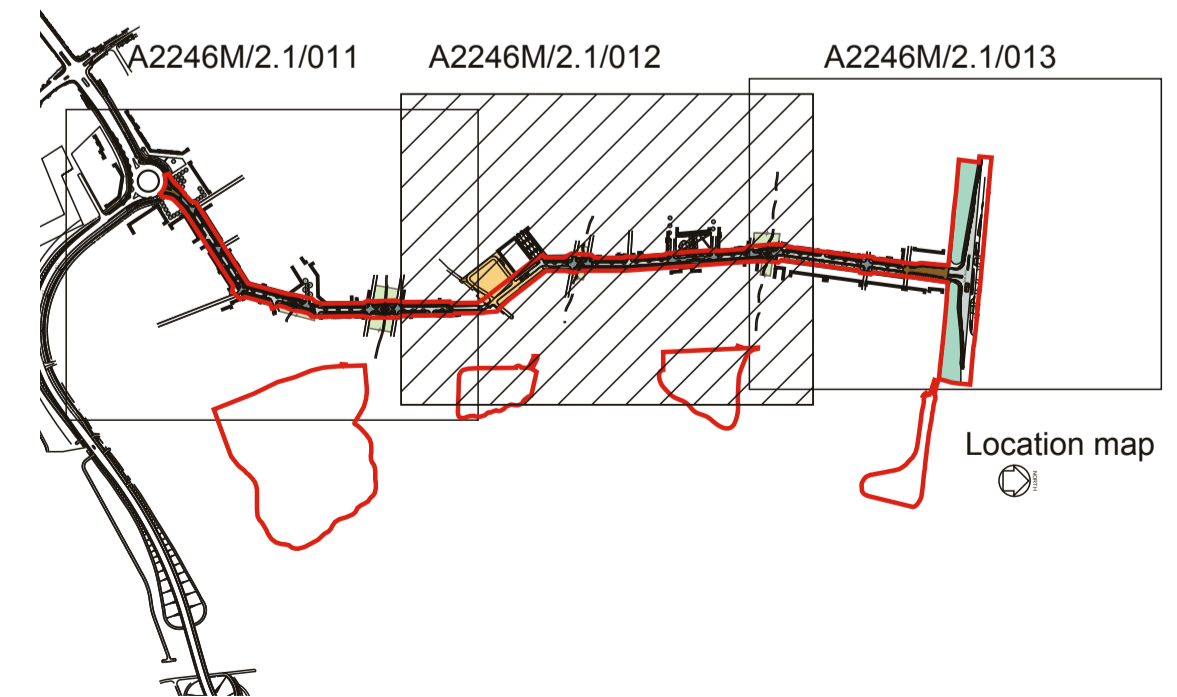

- Note:**
1. For Primary Route General Arrangement refer to Scott Wilson drawing number 06_4074_CL_100 - 101.
 2. All drawn information outside the red line is for indicative purposes only.



Rev A 02-11-09 amended in accordance with the latest engineer's Layout plan LW/ TD
 Rev B 11-11-09 amended in accordance with the latest engineer's Layout plan and redline boundary LW/ TD
 Rev C 23-11-09 amended in accordance with the latest engineer's Layout plan LW/ TD

CLAY FARM, CAMBRIDGE

title	Clay Farm Primary Route Landscape Strategy 02	drawn	LW
		checked	TD
		scale	1:1000@A1
drawing no	A2246M/2.1/012 Rev C	date	Mar. 2009

